

Example #1

EXAMPLE DRAWING



apro. 34' off shore

2 anchors attach at
end of dock

4'-0"

12'-0"

4'x12' 3-12"x2'x4' floats

4'-0"

12'-0"

4'-0"

12'-0"

4'x12' ramp

2 2" pipe secured to bank
(land)

23'-0"


15'-0"

shore line


property lines

2x6 pressure treated frame
5/4x4" cedar decking
all hardware is galvanize

d

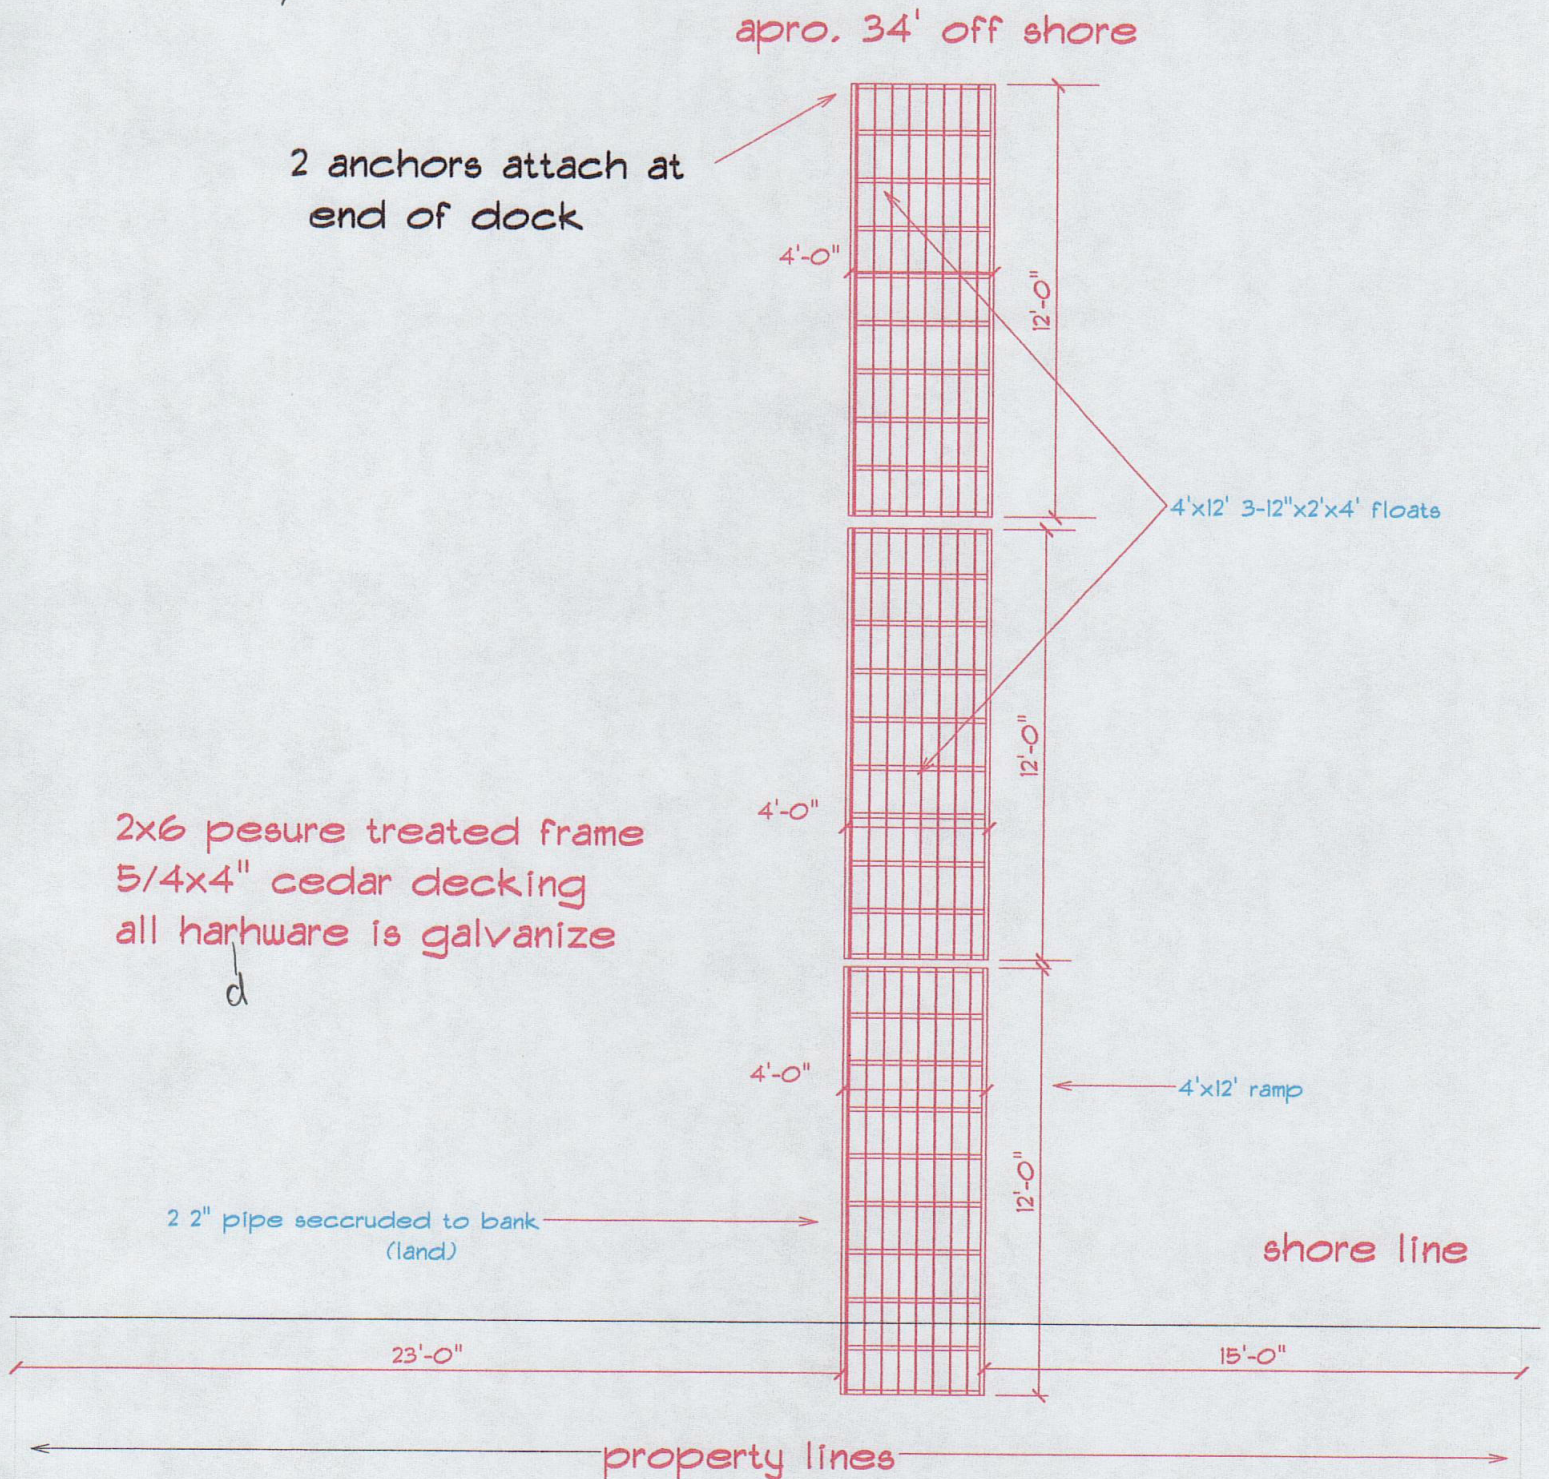

Example #2

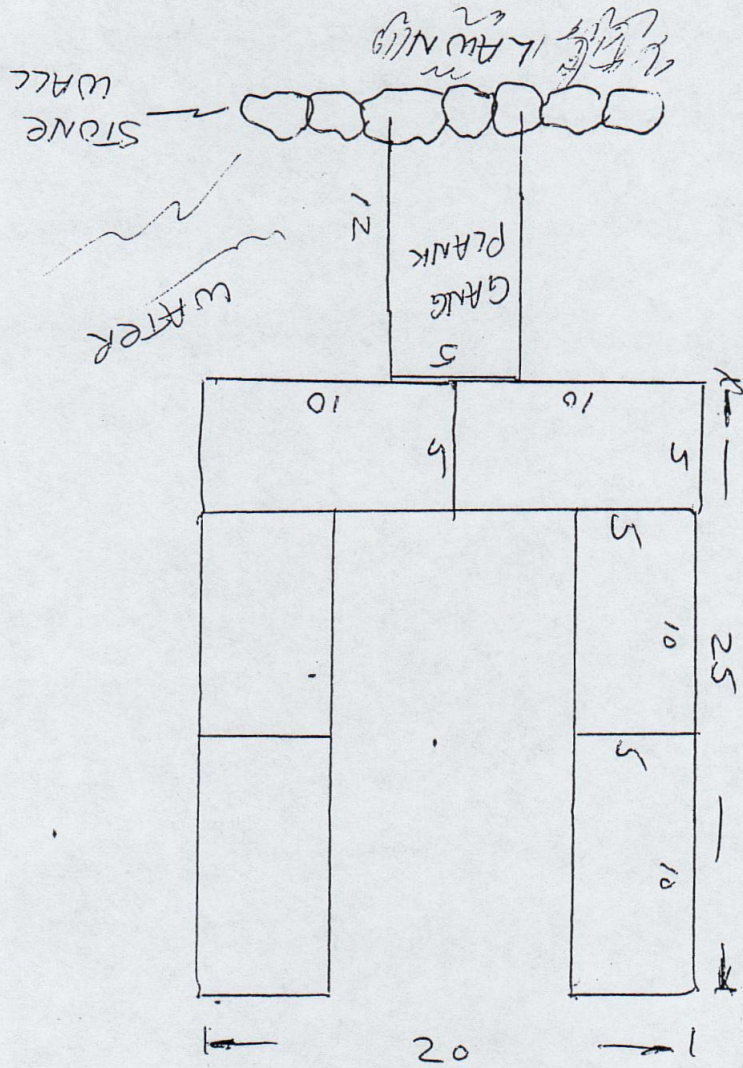

300 sg
 FLOATING
 DOCK
 + 60 sg ft
 gang.
 PLANK